



V.I. CLIENT RESIDENCE
123 COMELY CT.
LOCAL TOWN, NC 12345

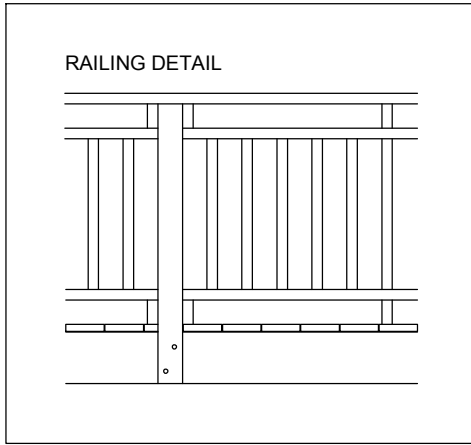

- ⊕ 4x4 post
- ⊕ 6x6 post

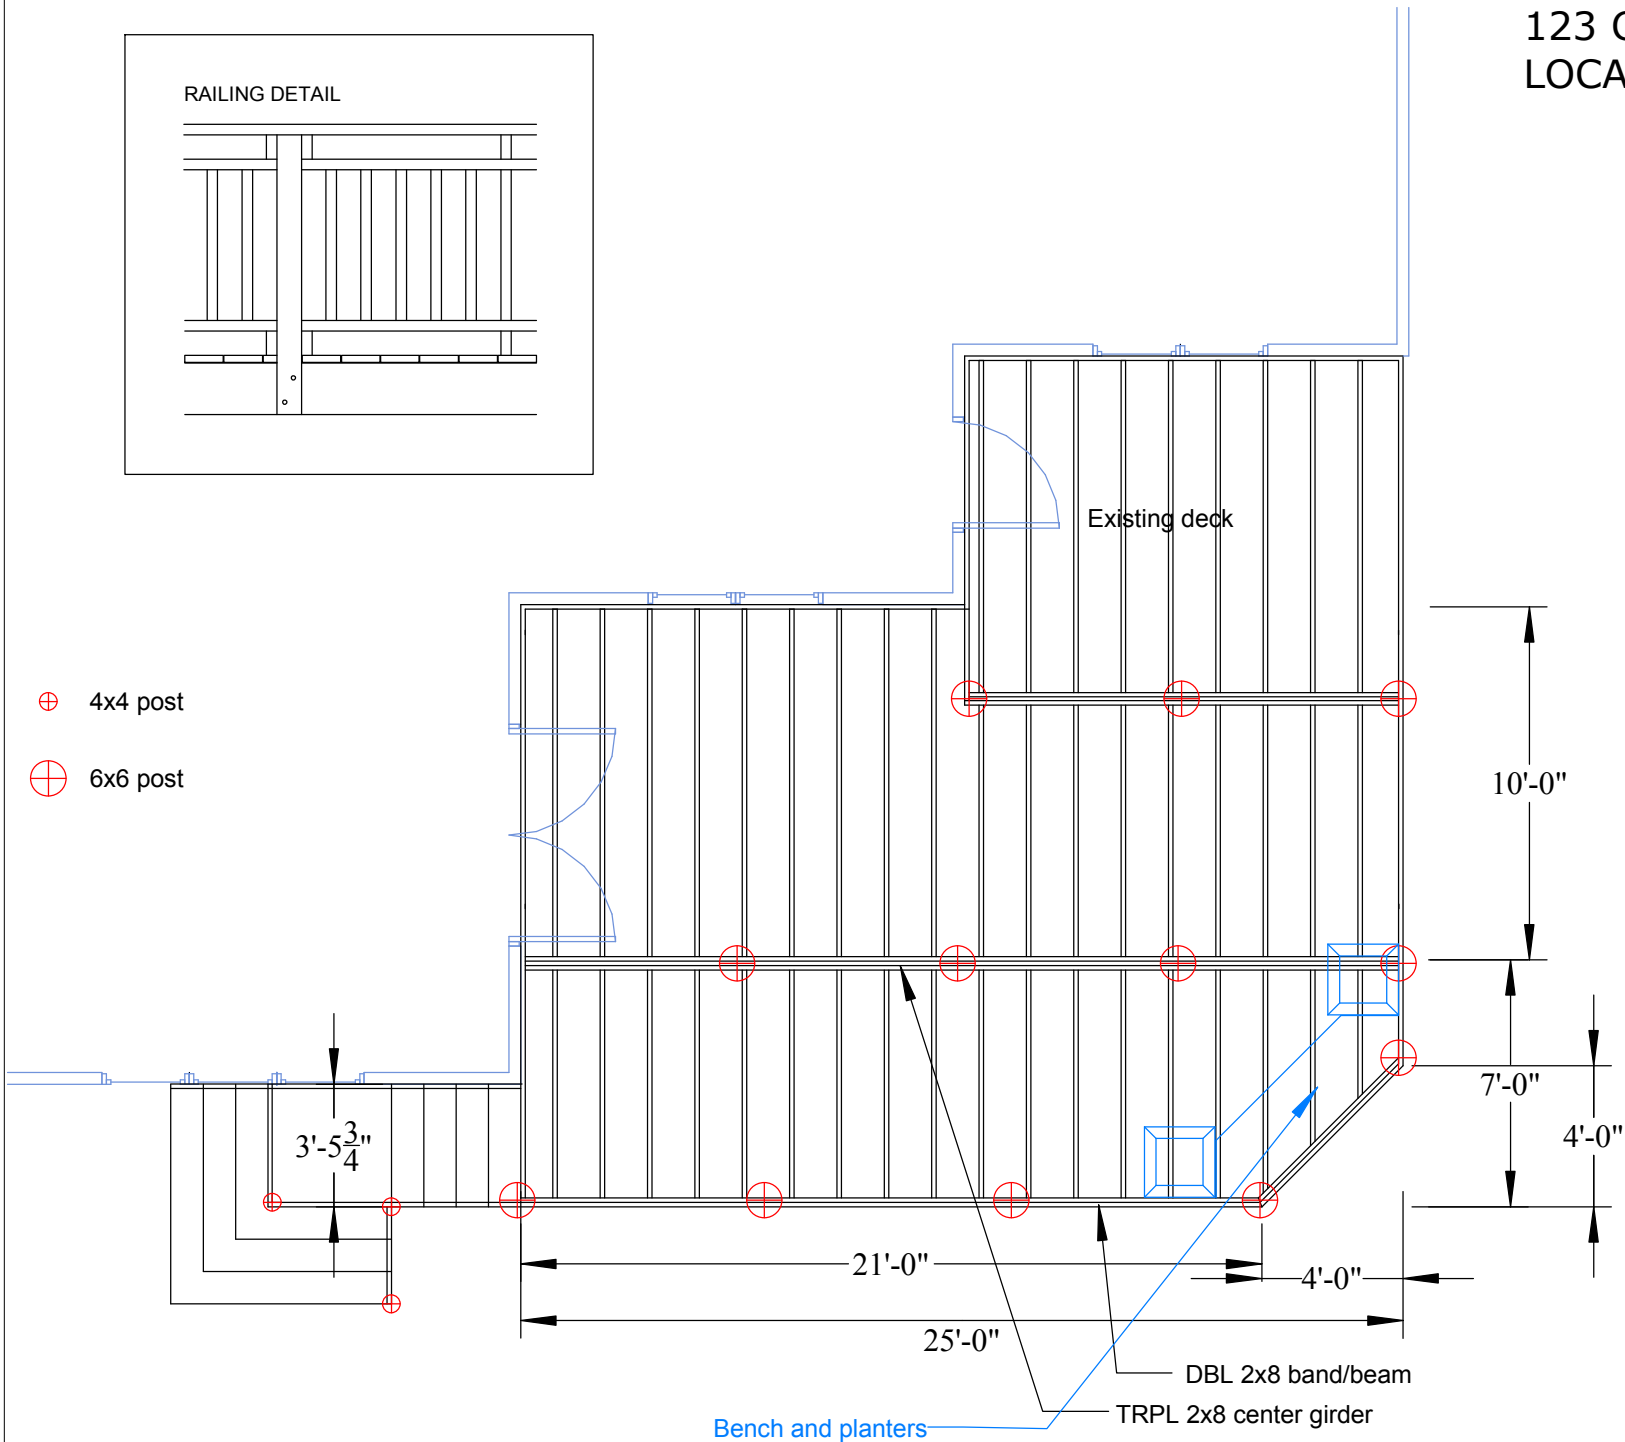

Proposed deck expansion



Scale: □ = 1 sq.ft