


V.I. CLIENT RESIDENCE  
 123 COMELY CT.  
 LOCAL TOWN, NC 12345

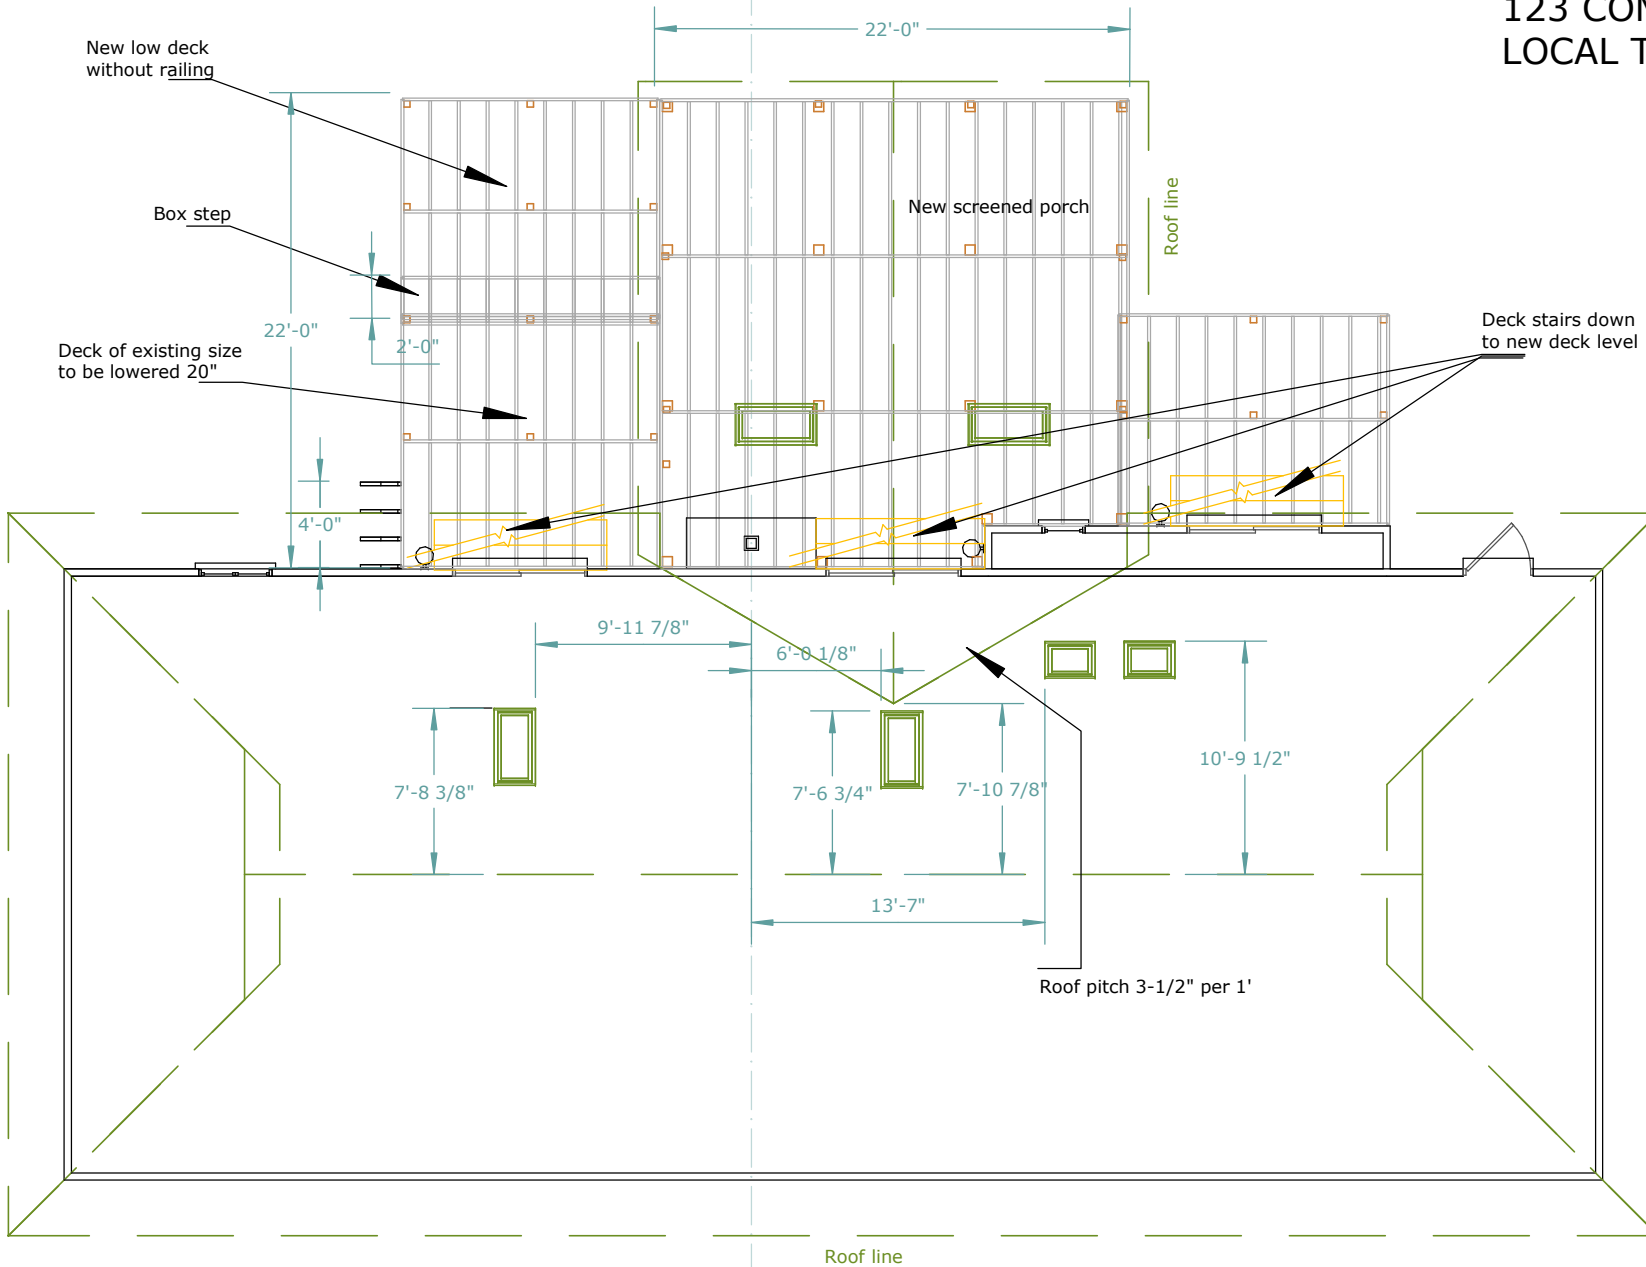

Proposed new covered screened porch and deck expansion



Scale: □ = 1 sq.ft